



JEZÍRKO

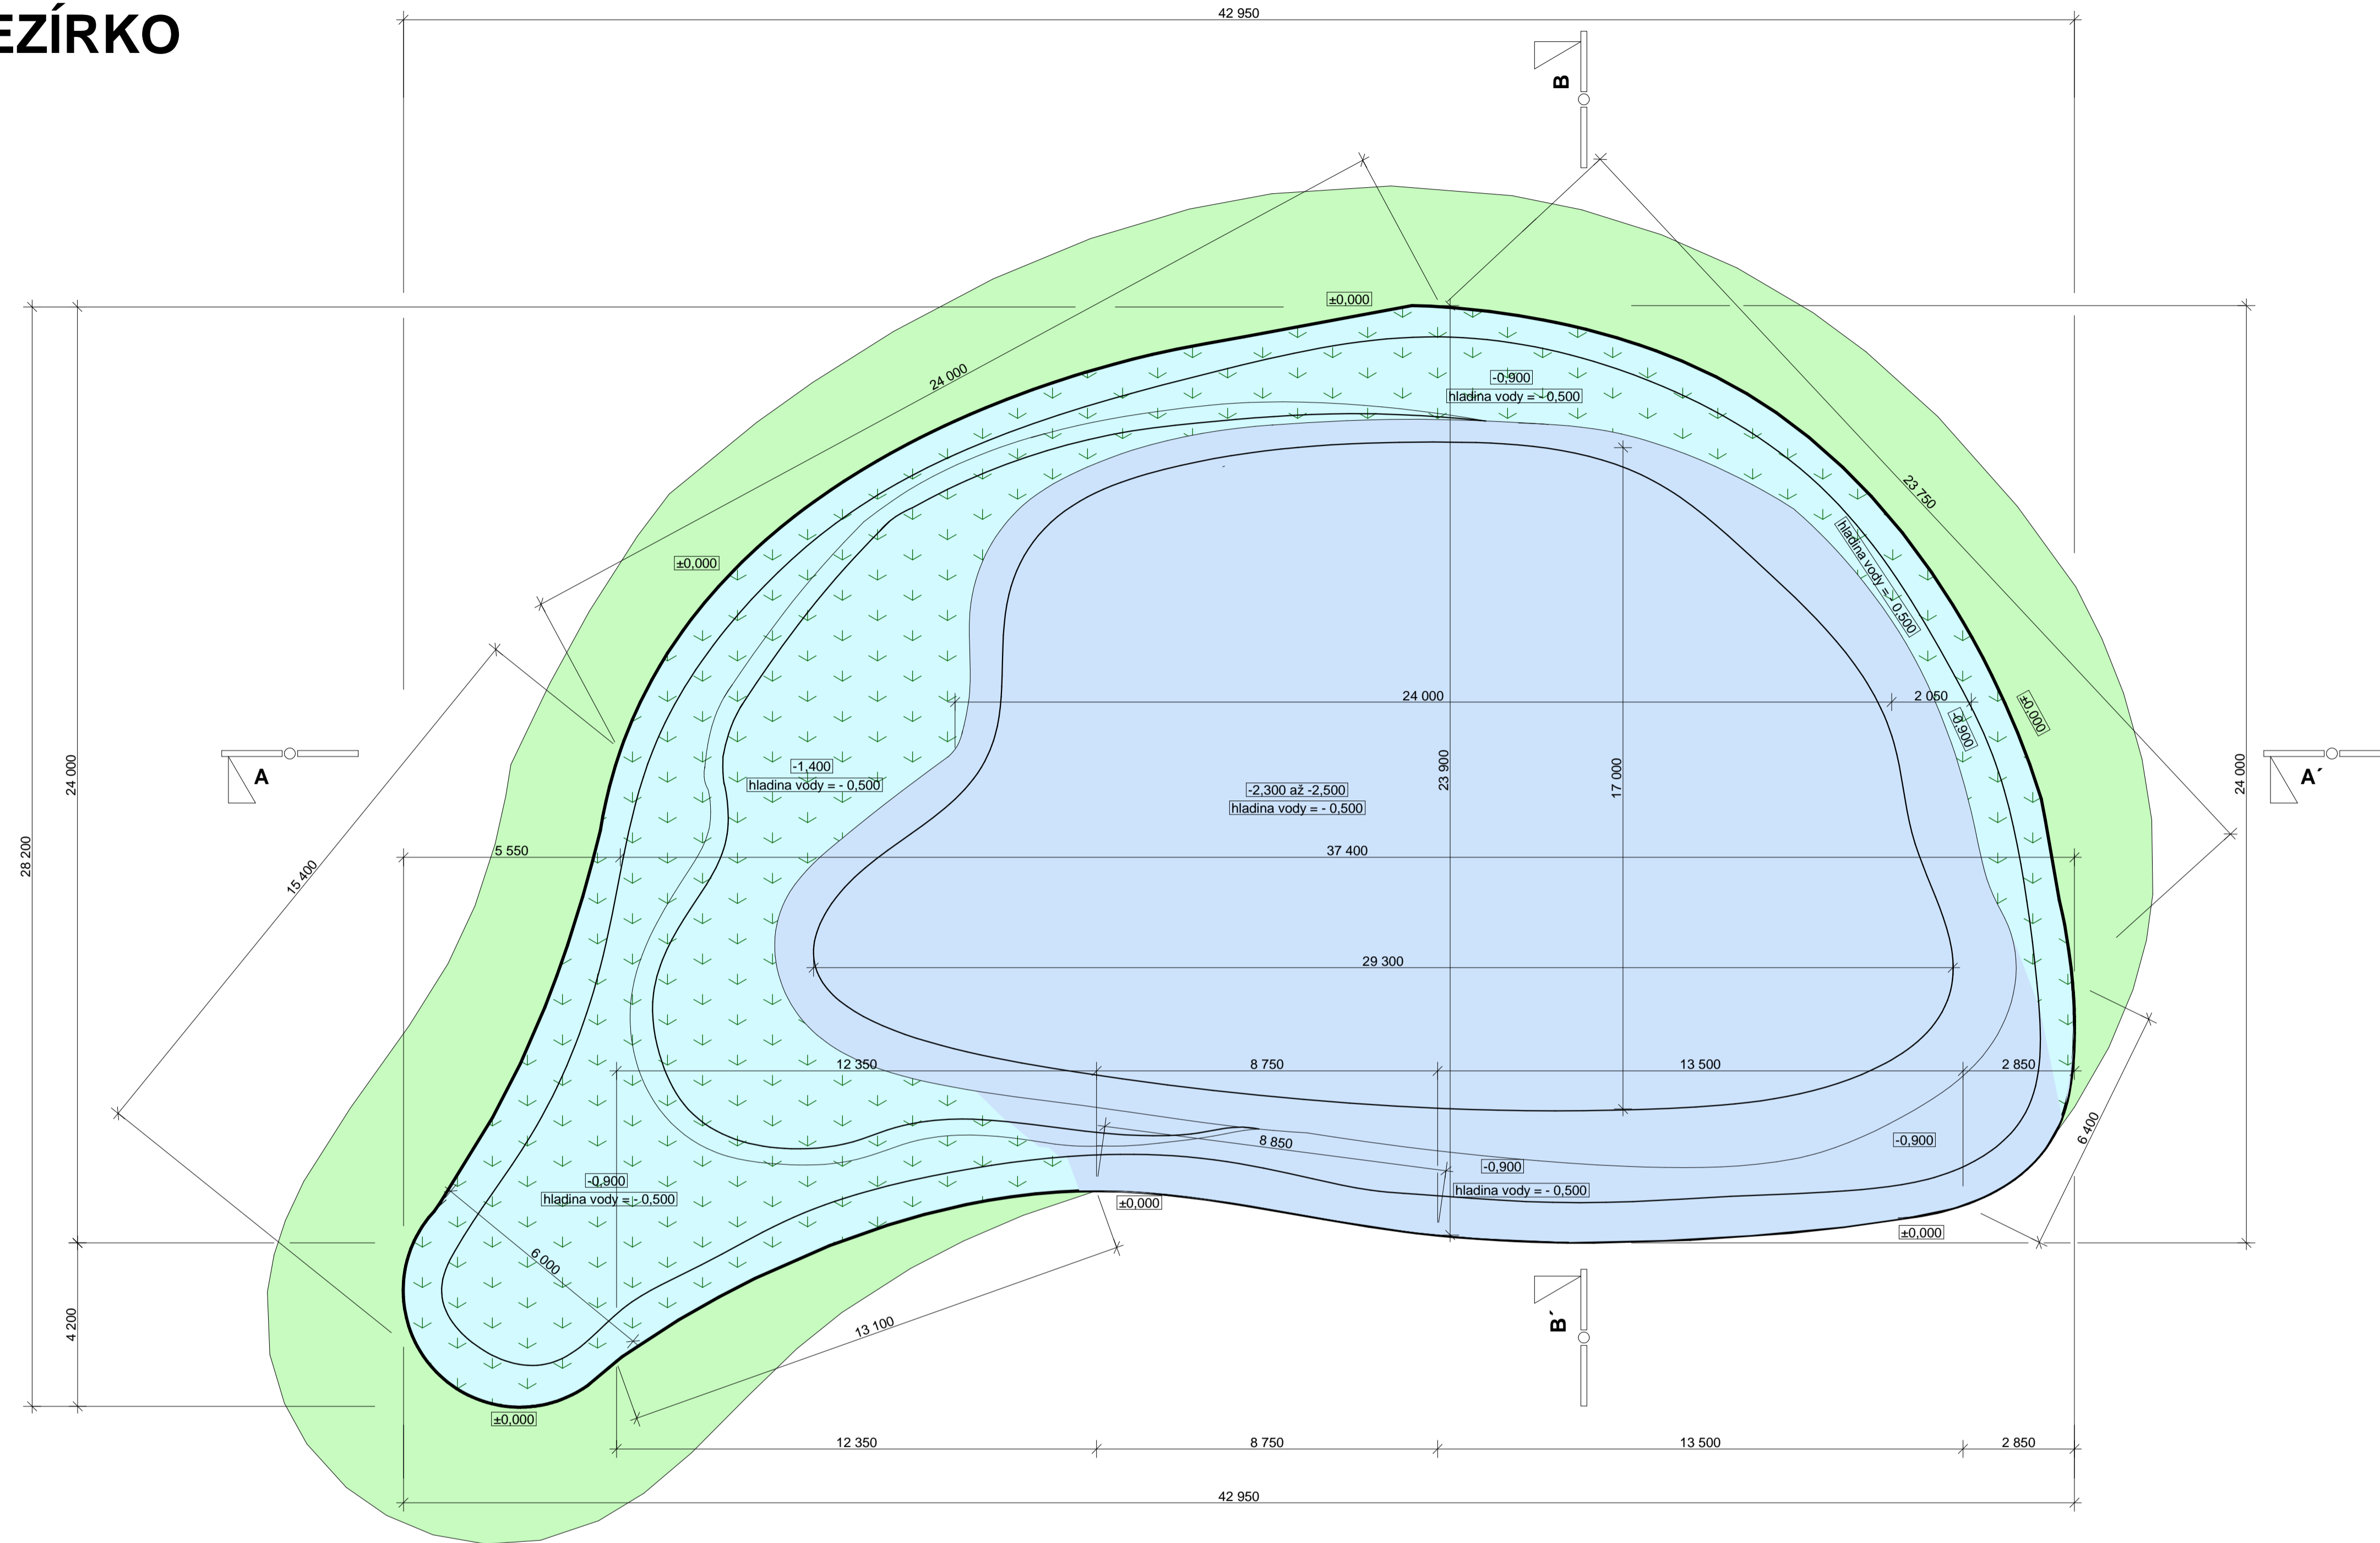

ŘEZ A-A' 1: 100

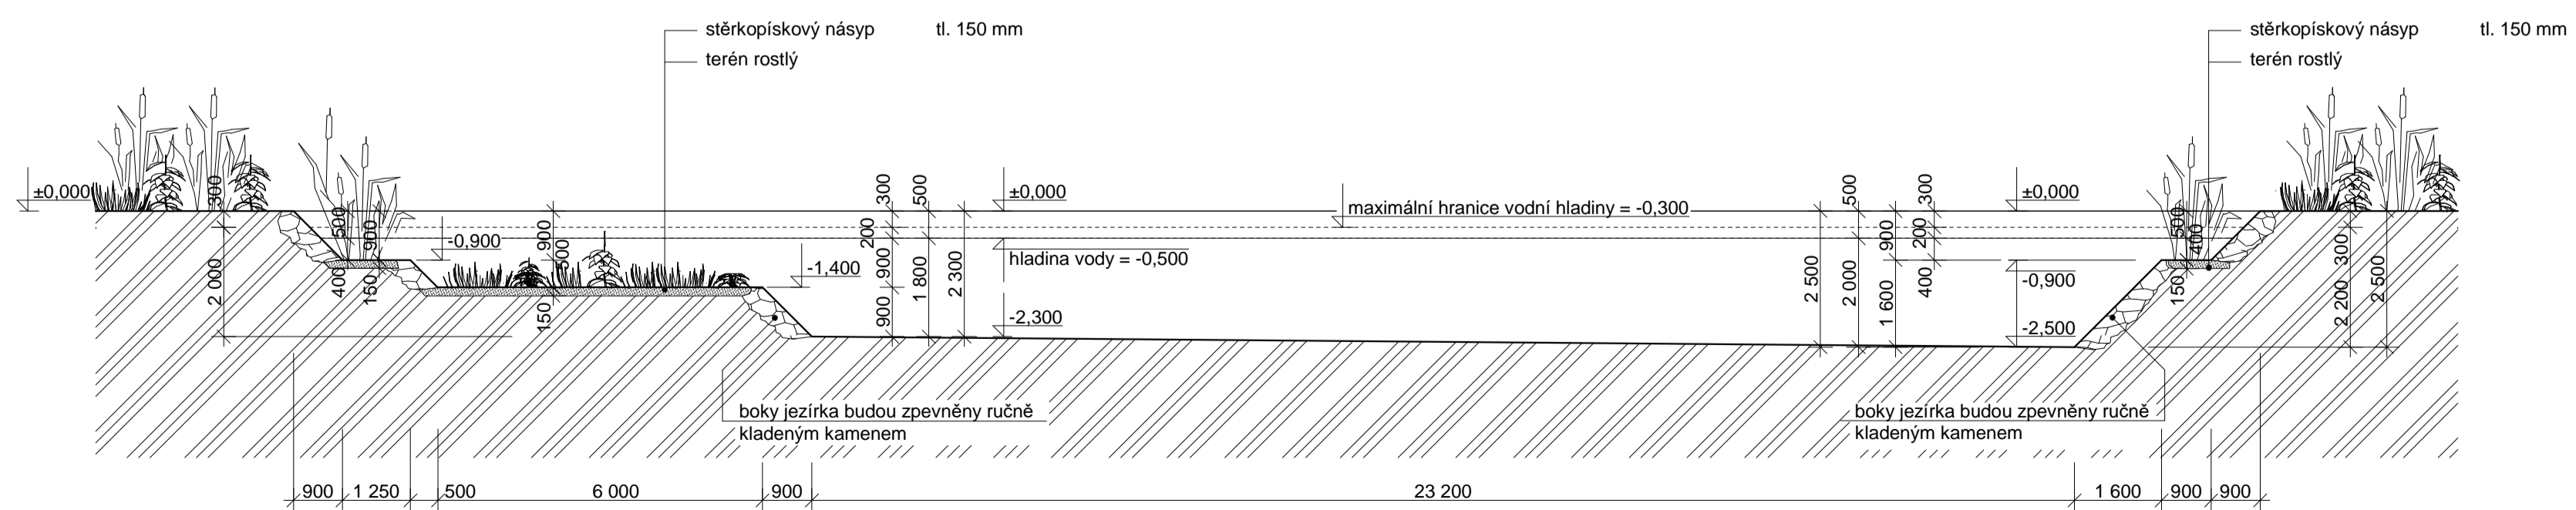

ŘEZ B-B' 1: 100

